



Proposed Deline Subdivision and Land Use Plan 2003

Prepared For:
**Municipal and Community Affairs
Government of NWT**



Date:
March 28, 2003



#300, 6940 Fisher Road SE
Calgary, Alberta, Canada T2H 0W3
Tel. 403.253.8101 Fax. 403.253.1985
email. inquiries@inukshukgeomatics.com



107 Mackenzie Road
Bag Service # 7
Inuvik, NT, Canada X0E 0T0
Tel. 867.777.7096 Fax. 867.777.3256

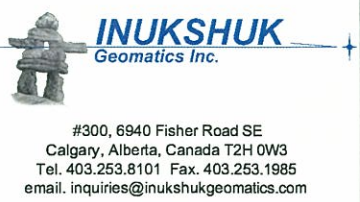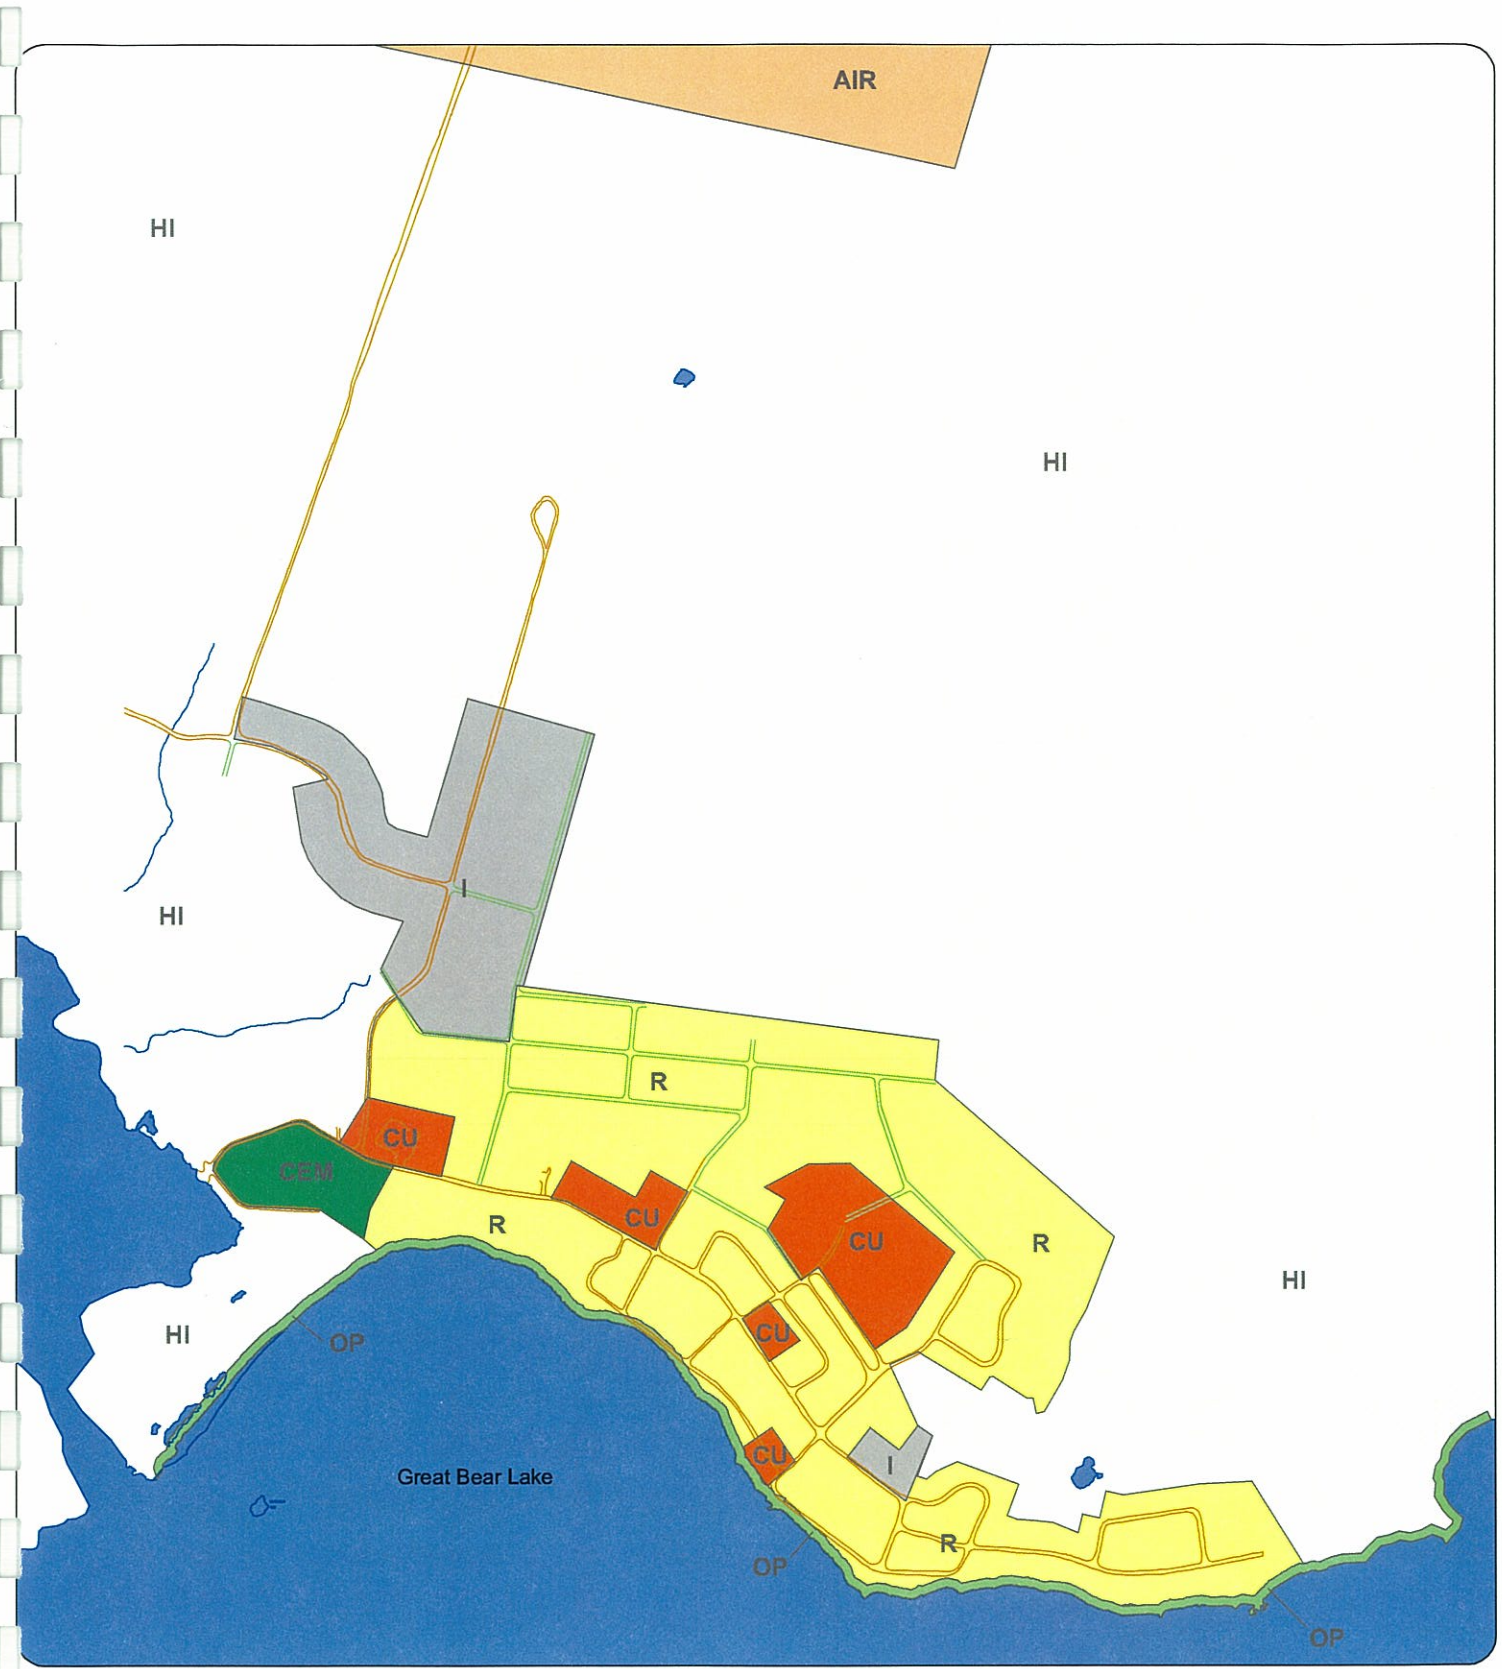

#300, 6940 Fisher Road SE
 Calgary, Alberta, Canada T2H 0W3
 Tel. 403.253.8101 Fax. 403.253.1985
 email. inquiries@inukshukgeomatics.com


Legend.			
	Airstrip		Watercourse
	Residential		Tank Farm
	Industrial		Cemetery
	Community Use		Airport
	Hinterland		Open Space
	Water		

Client/Project.		Figure No.
Municipal and Community Affairs Government of NWT Deline, NT		2.0
Title.		
Land Use Plan		
Sub-Title. Proposed Deline Subdivision & Land Use Plan		
Legal Description.		
Latitude 65°11' N, Longitude 123° 25' W		
Scale.	Date (mm.dd.yyyy).	File No.
1:12500	03.26.2003	13515

Drawn By:
RS/BD

File Name:
13515Base.dwg

Notes:
 UTM ZONE 10 NAD 83

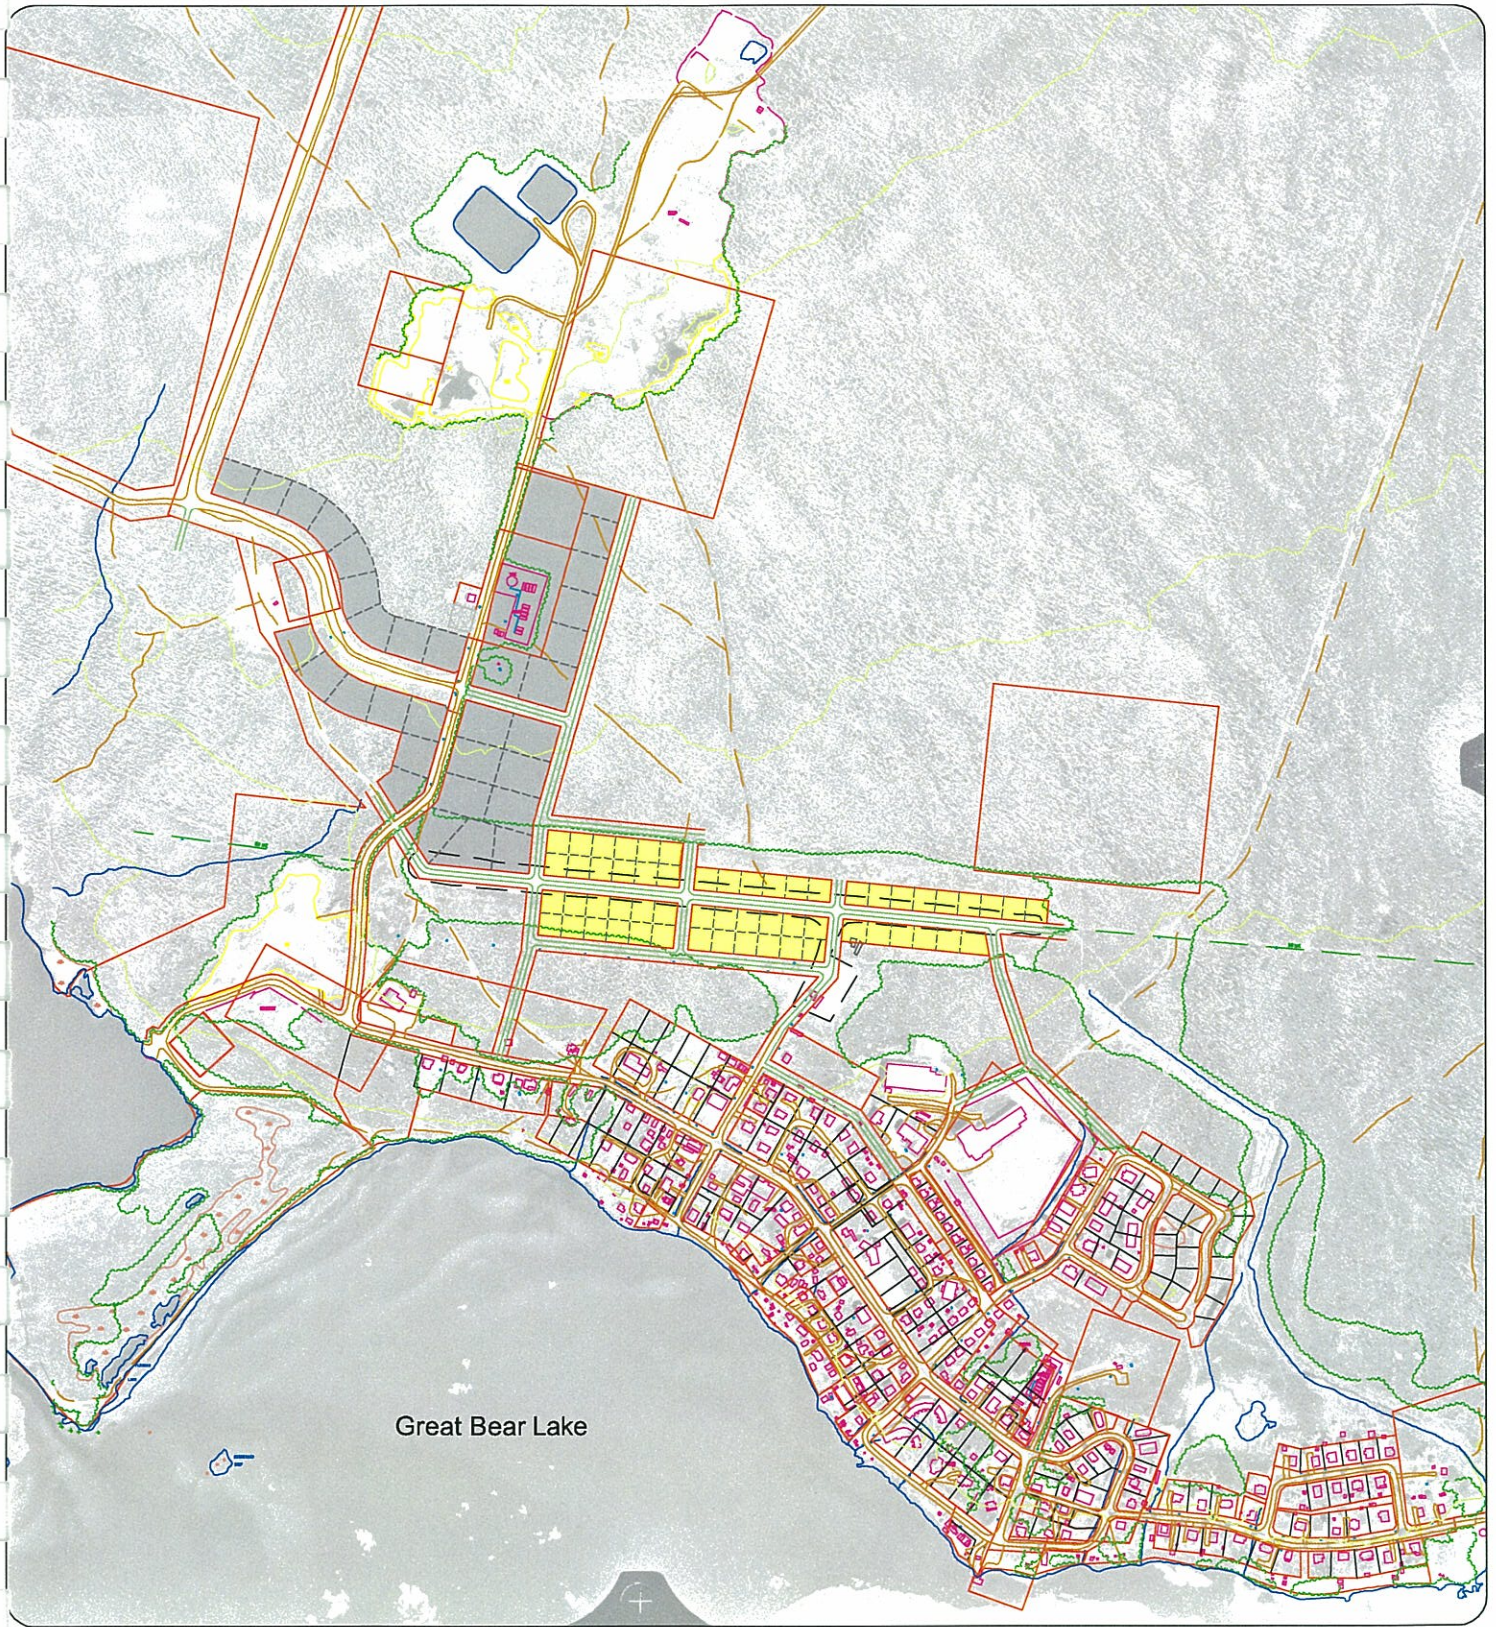

Great Bear Lake



INUKSHUK
Geomatics Inc.

#300, 6940 Fisher Road SE
Calgary, Alberta, Canada T2H 0W3
Tel. 403.253.8101 Fax. 403.253.1985
email. inquiries@inukshukgeomatics.com

Drawn By:
RS/BD

Legend.

Block Boundary	Pole	Watercourse
Lot Boundary	Pipe	Ditch
Road	Marsh	1.0m Contour Interval
Trail	Tree outline	Proposed Residential
Old Airstrip	Bush outline	Proposed Industrial
Building	Cut Line	
Culvert		
Satellite Dish		

Notes:
UTM ZONE 10 NAD 83
Aerial Photo: Non-Rectified; Scale: 10000;
Date: 28/06/01; Roll A28470 No. 6



Client/Project.

**Municipal and Community Affairs
Government of NWT
Deline, NT**

Title.
Aerial Photo

**Sub-Title. Proposed Deline Subdivision &
Land Use Plan**

Legal Description.

Latitude 65°11' N, Longitude 123° 25' W

Scale:
1:10000

Date (mm.dd.yyyy).
03.26.2003

Figure No.

3.0

File No.
13515



#300, 6940 Fisher Road SE
 Calgary, Alberta, Canada T2H 0W3
 Tel. 403.253.8101 Fax. 403.253.1985
 email. inquiries@inukshukgeomatics.com

Legend.


- Block Boundary
- Lot Boundary
- Road
- Trail
- Old Airstrip
- Building
- Culvert
- Satellite Dish
- Pole
- Pipe
- Marsh
- Tree outline
- Bush outline
- Cut Line
- Watercourse
- Ditch
- 1.0m Contour Interval
- Proposed Residential
- Proposed Industrial

Notes:

UTM ZONE 10 NAD 83



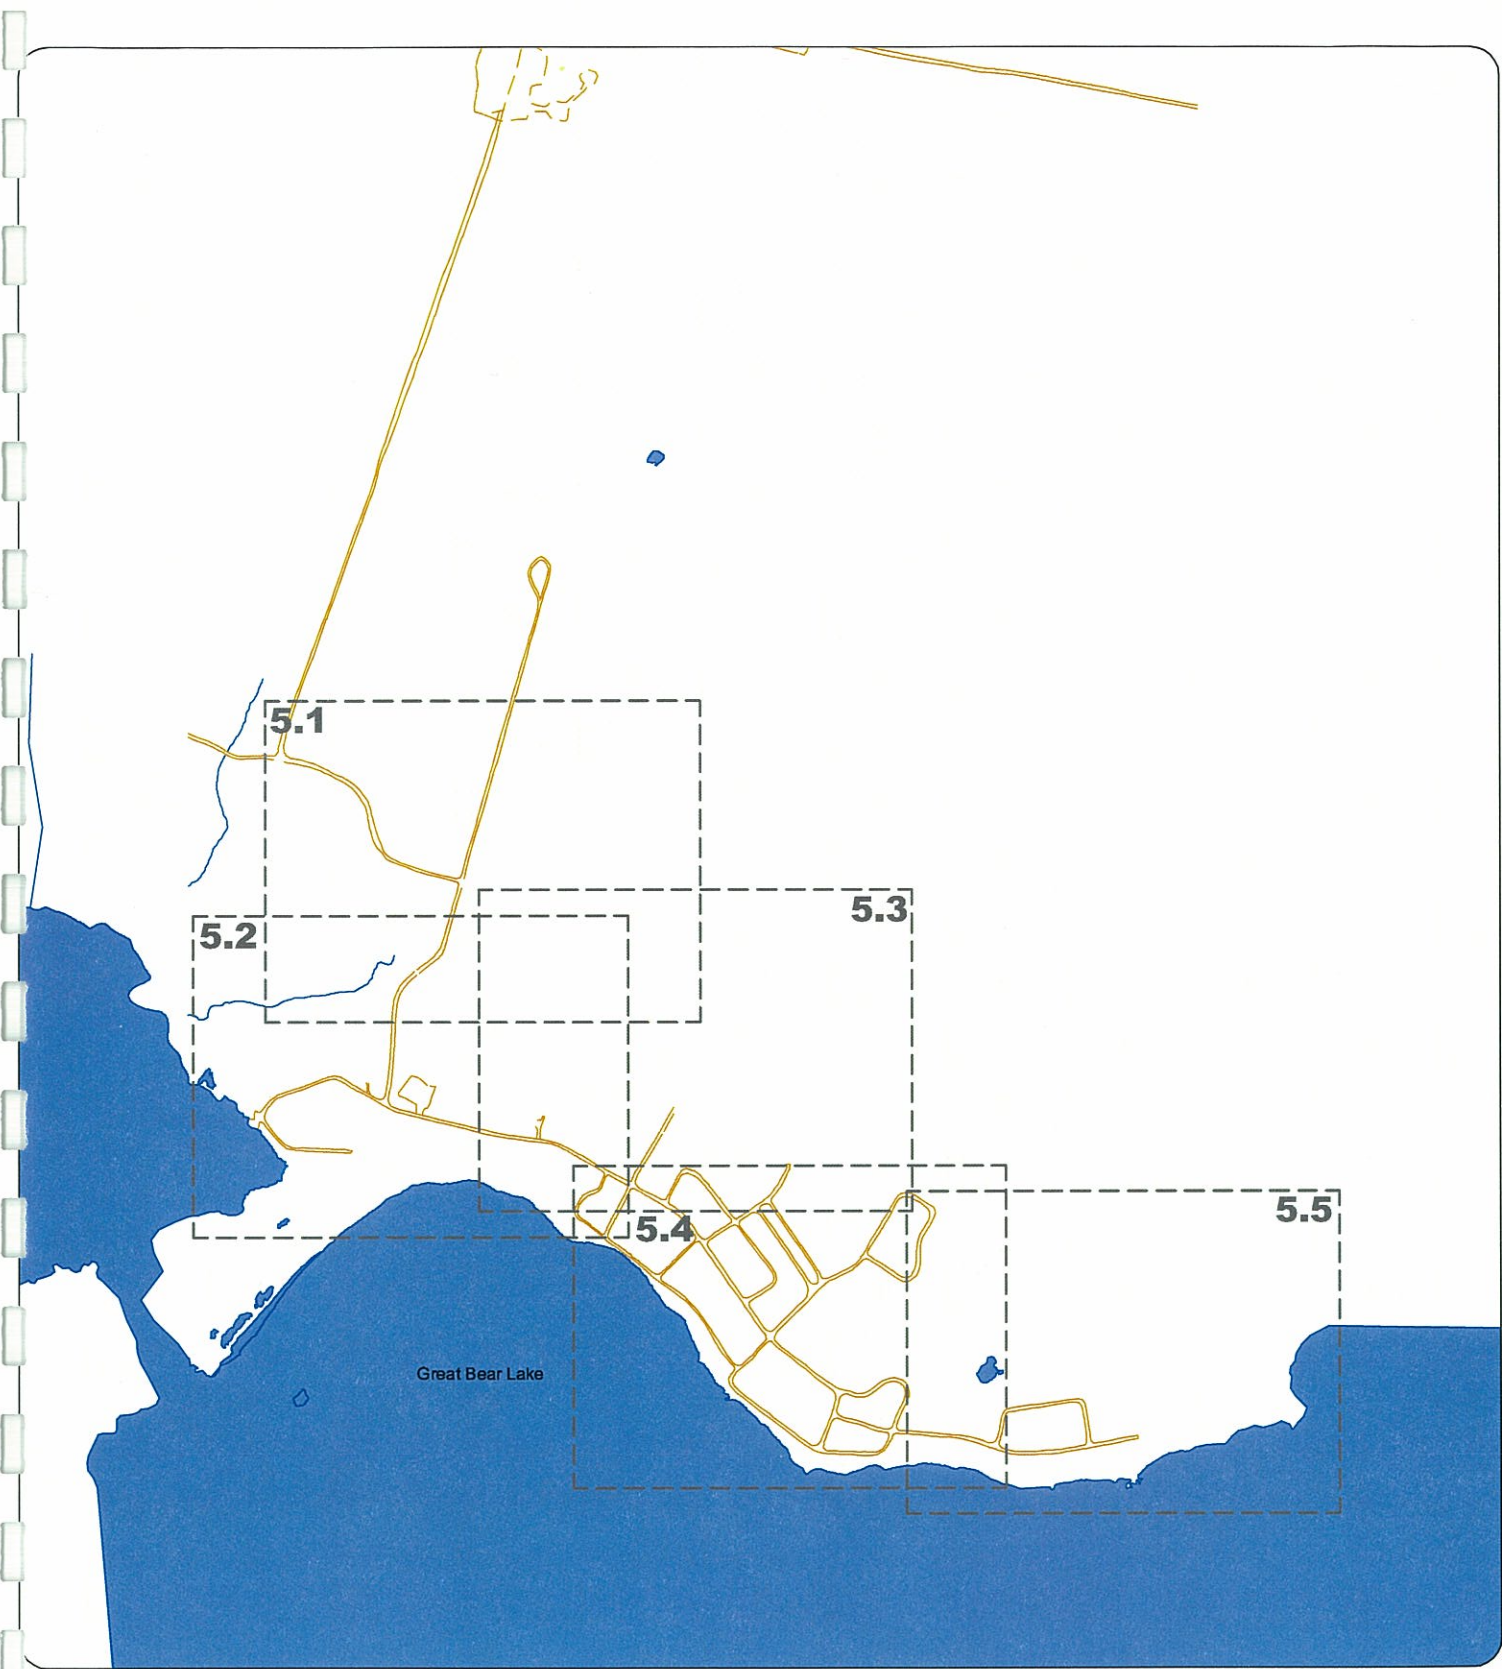


Client/Project: Municipal and Community Affairs Government of NWT Deline, NT		Figure No. 4.0
Title: Subdivision & Land Use Fabric		
Sub-Title: Proposed Deline Subdivision & Land Use Plan		
Legal Description: Latitude 65°11' N, Longitude 123° 25' W		
Scale: 1:7500	Date (mm.dd.yyyy): 03.26.2003	File No. 13516
Drawn By: RS/BD	File Name: 13515Base.dwg	



INUKSHUK
Geomatics Inc.

#300, 6940 Fisher Road SE
Calgary, Alberta, Canada T2H 0W3
Tel. 403.253.8101 Fax. 403.253.1985
email. inquiries@inukshukgeomatics.com

Legend.
 Airstrip
 Watercourse
 Water

Notes:
UTM ZONE 10 NAD 83



Client/Project.
Municipal and Community Affairs
Government of NWT
Deline, NT

Figure No.
5.0

Title.
Land Use Index Map

Sub-Title. Proposed Deline Subdivision &
Land Use Plan

Legal Description.
Latitude 65°11' N, Longitude 123° 25' W


Drawn By.
RS/BD

File Name.
13515Base.dwg

Scale.
1:15000

Date (mm.dd.yyyy).
03.26.2003

File No.
13515

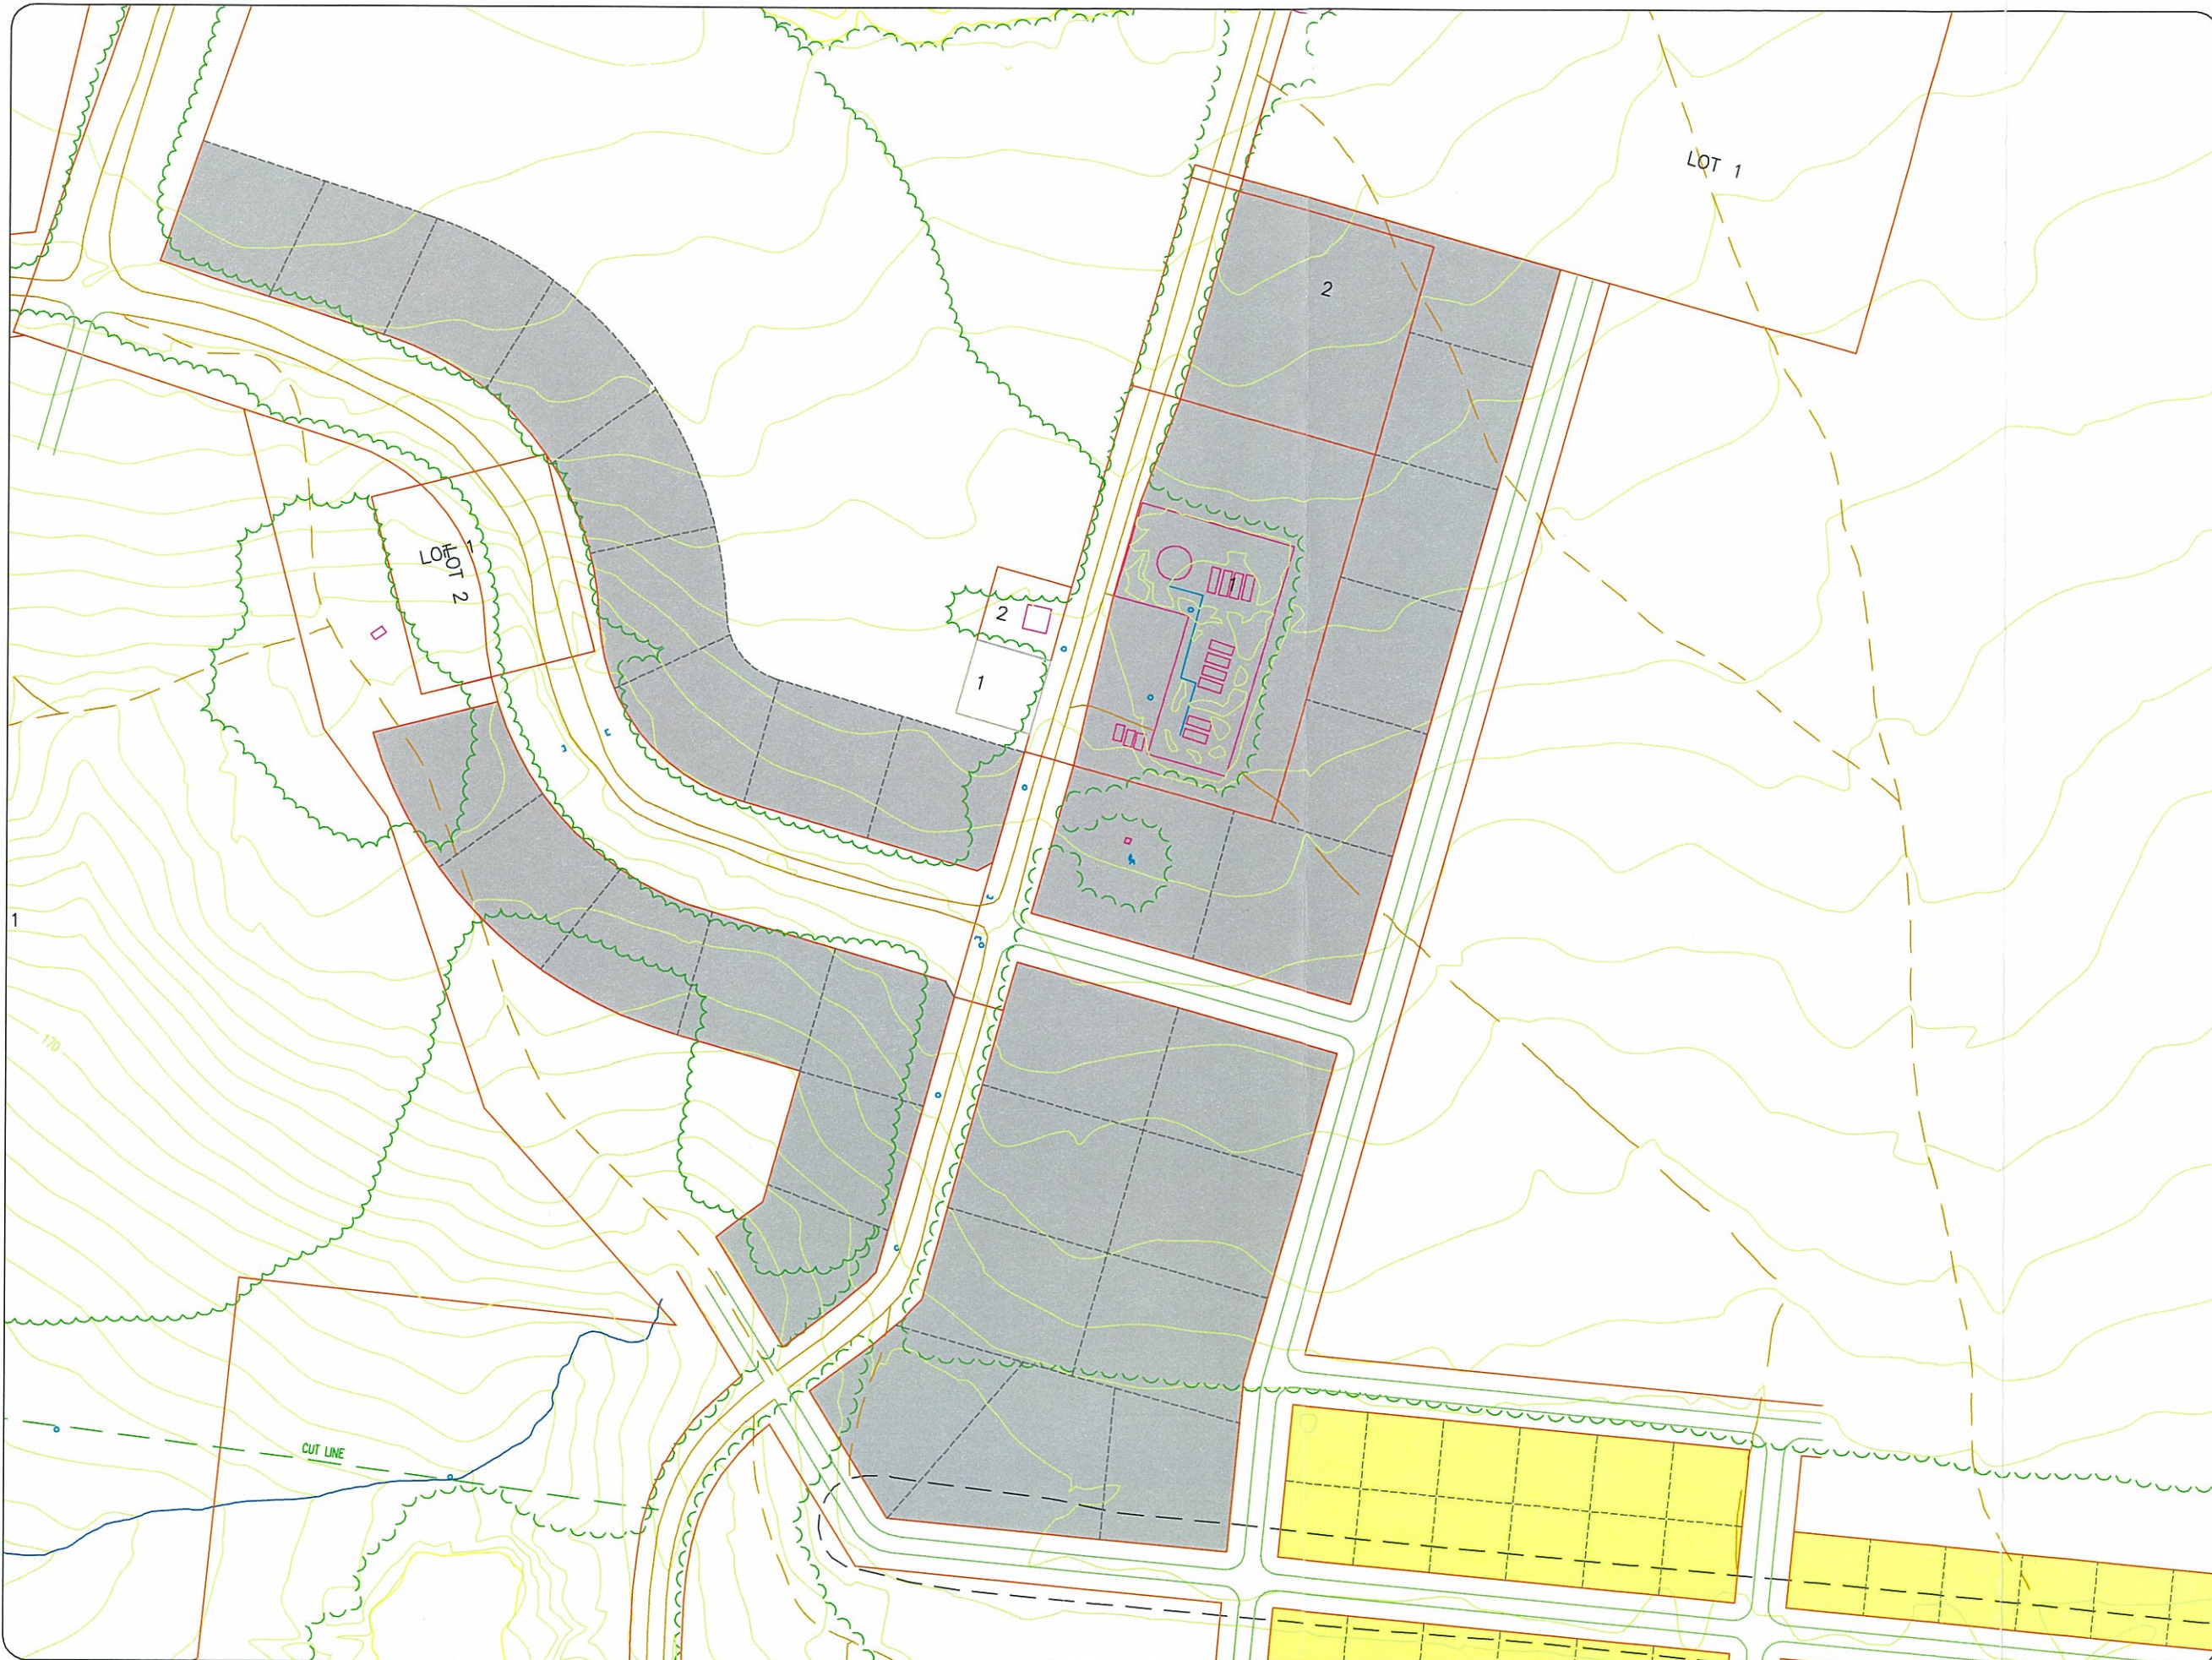

INUKSHUK
Geomatics Inc.

#300, 6940 Fisher Road SE
Calgary, Alberta, Canada T2H 0W3
Tel. 403.253.8101 Fax. 403.253.1985
email. inquiries@inukshukgeomatics.com

- Legend.
- Block Boundary
 - Lot Boundary
 - Road
 - Trail
 - Old Airstrip
 - Building
 - Culvert
 - Satellite Dish
 - Pole
 - Pipe
 - Marsh
 - Tree outline
 - Bush outline
 - Cut Line
 - Watercourse
 - Ditch
 - 1.0m Contour Interval
 - Proposed Residential
 - Proposed Industrial

Notes:
UTM ZONE 10 NAD 83



Client/Project. Municipal and Community Affairs Government of NWT Deline, NT		Figure No. 5.1
Title. Land Use Map No. 5.1		
Sub-Title. Proposed Deline Subdivision & Land Use Plan		
Legal Description. Latitude 65°11' N, Longitude 123° 25' W		
Scale. 1:2500	Date (mm.dd.yyyy). 03.26.2003	File No. 13516
Drawn By. RS/BD	File Name. 13515Base.dwg	




#300, 6940 Fisher Road SE
 Calgary, Alberta, Canada T2H 0W3
 Tel. 403.253.8101 Fax. 403.253.1985
 email. inquiries@inukshukgeomatics.com

Legend.


- Block Boundary
- Lot Boundary
- Road
- Trail
- Old Airstrip
- Building
- Culvert
- Satellite Dish
- Pole
- Pipe
- Marsh
- Tree outline
- Bush outline
- Cut Line
- Watercourse
- Ditch
- 1.0m Contour Interval
- Proposed Residential
- Proposed Industrial

Notes:

UTM ZONE 10 NAD 83

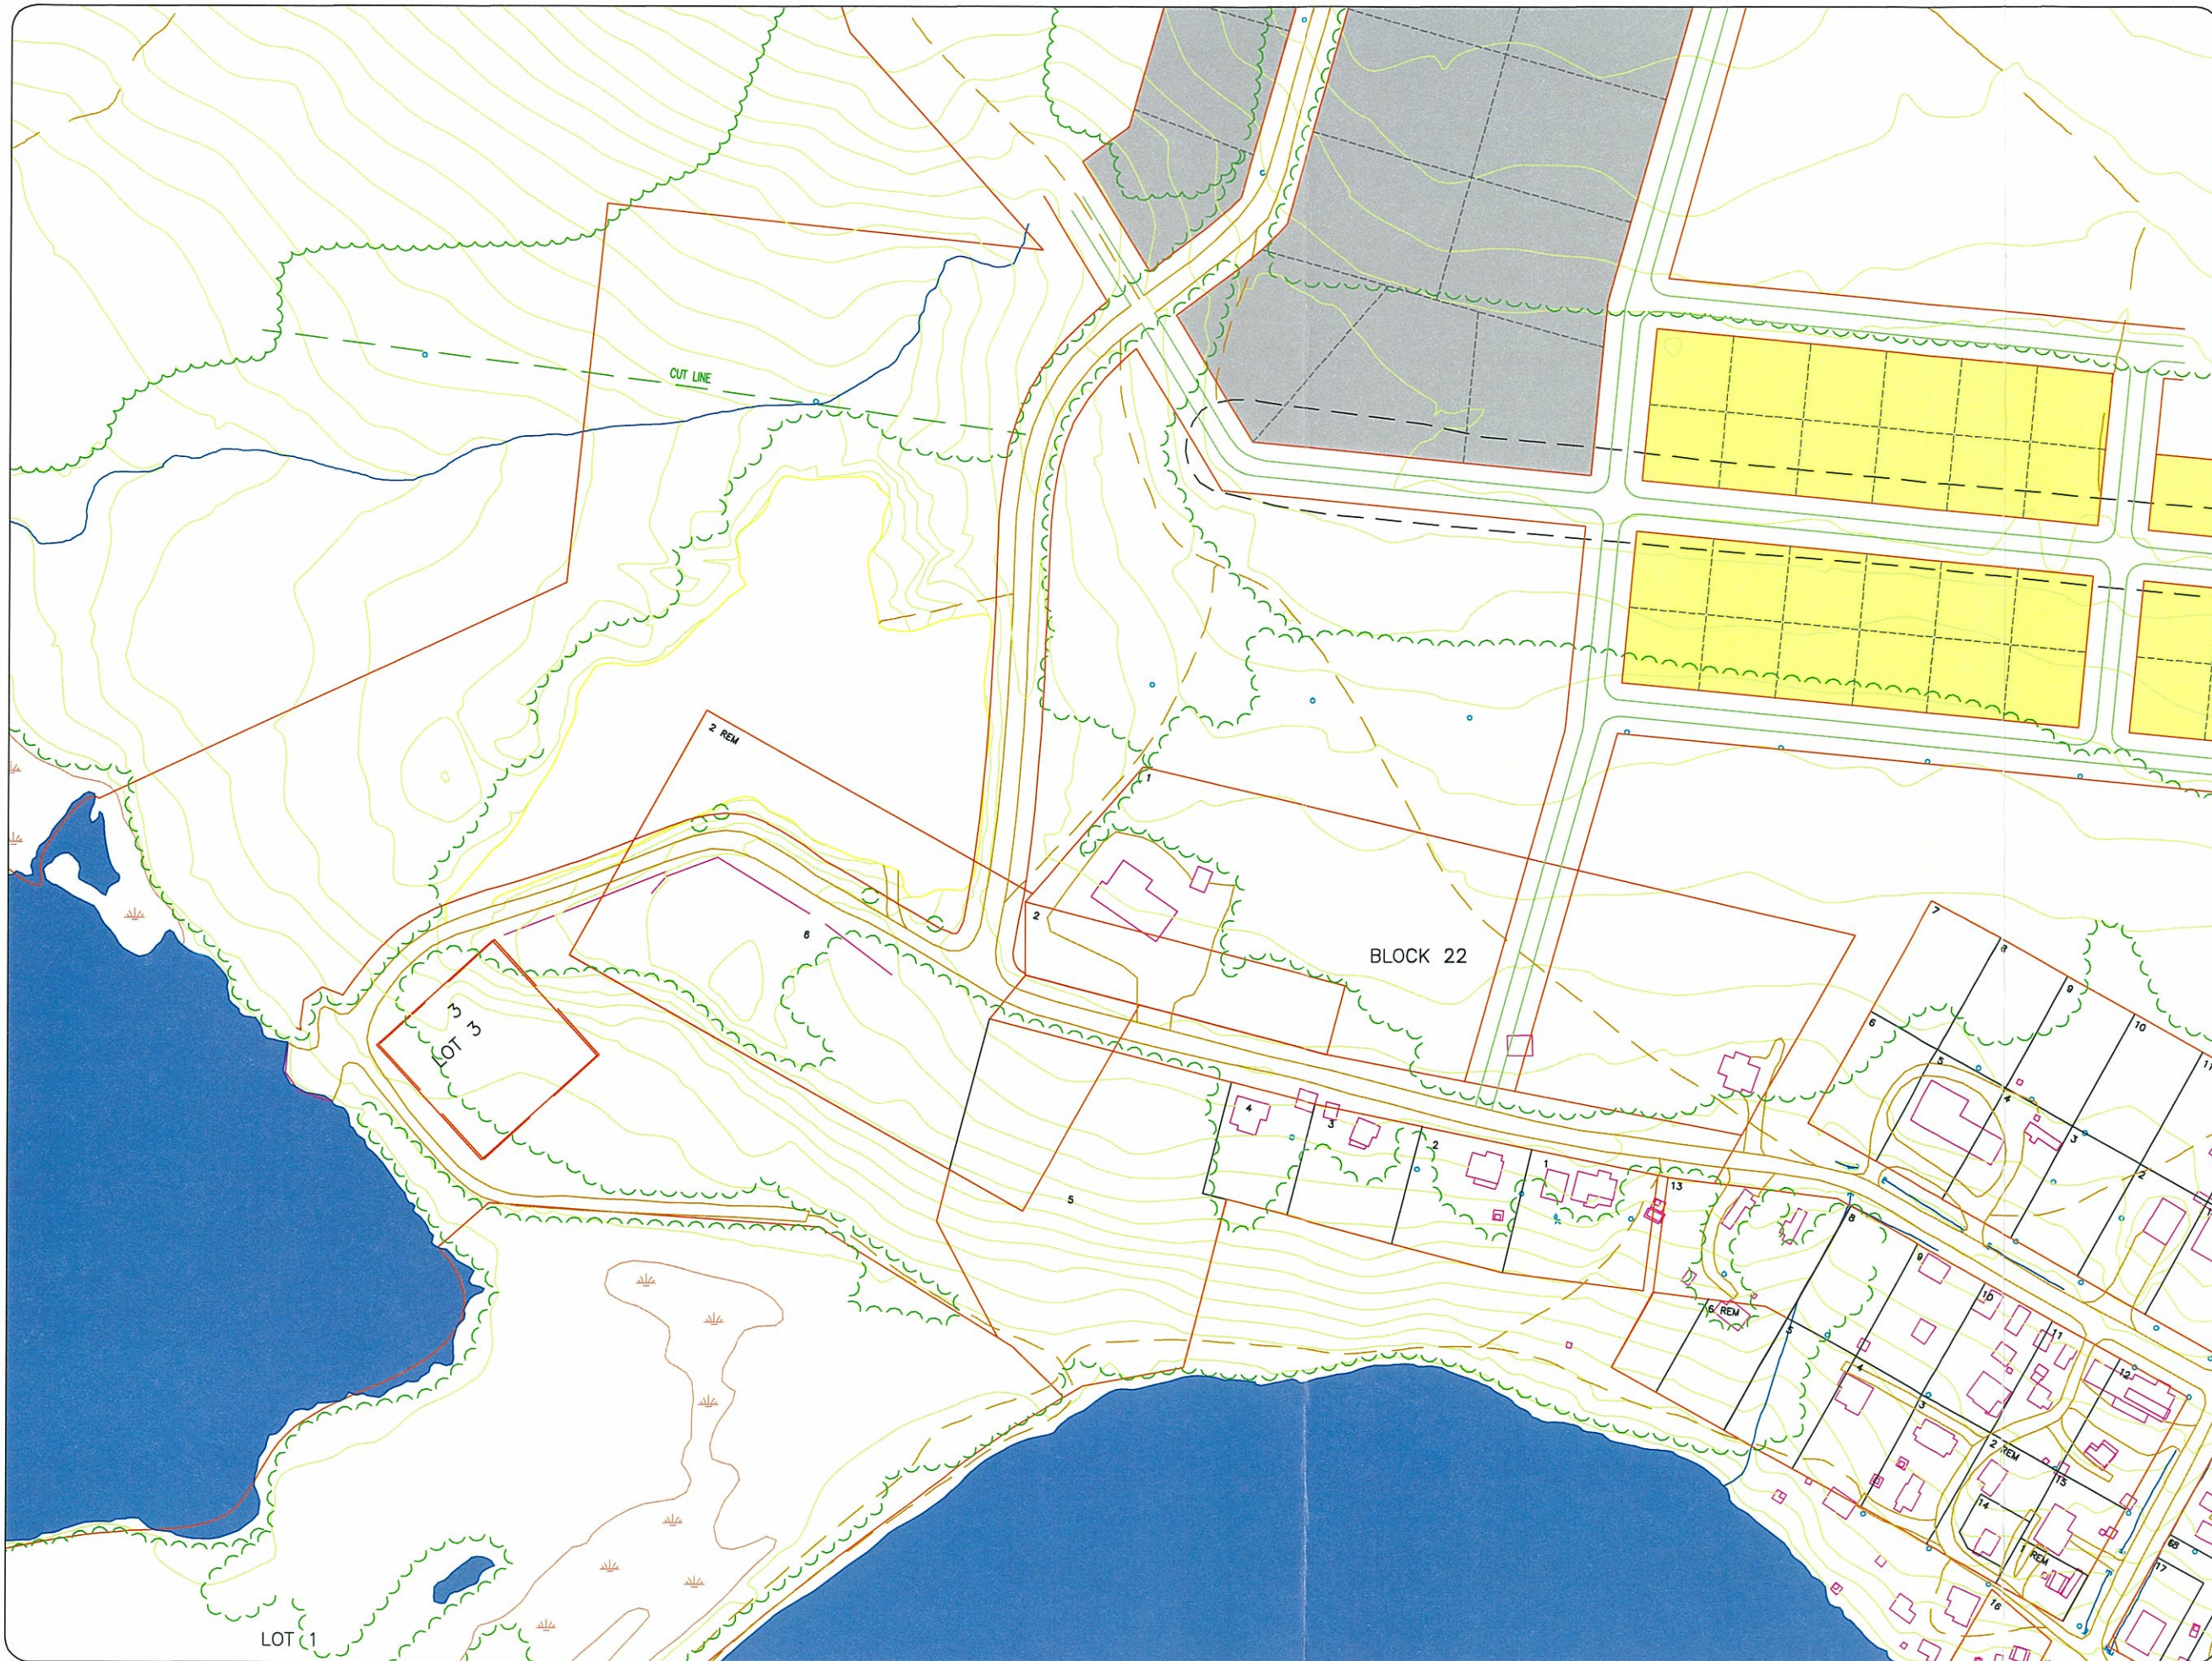

Client/Project: Municipal and Community Affairs Government of NWT Deline, NT		Figure No. 5.2
Title: Land Use Map No. 5.2		
Sub-Title: Proposed Deline Subdivision & Land Use Plan		
Legal Description: Latitude 65°11' N, Longitude 123° 25' W		
Scale: 1:2500	Date (mm.dd.yyyy): 03.26.2003	File No. 13516
Drawn By: RS/BD	File Name: 13515Base.dwg	

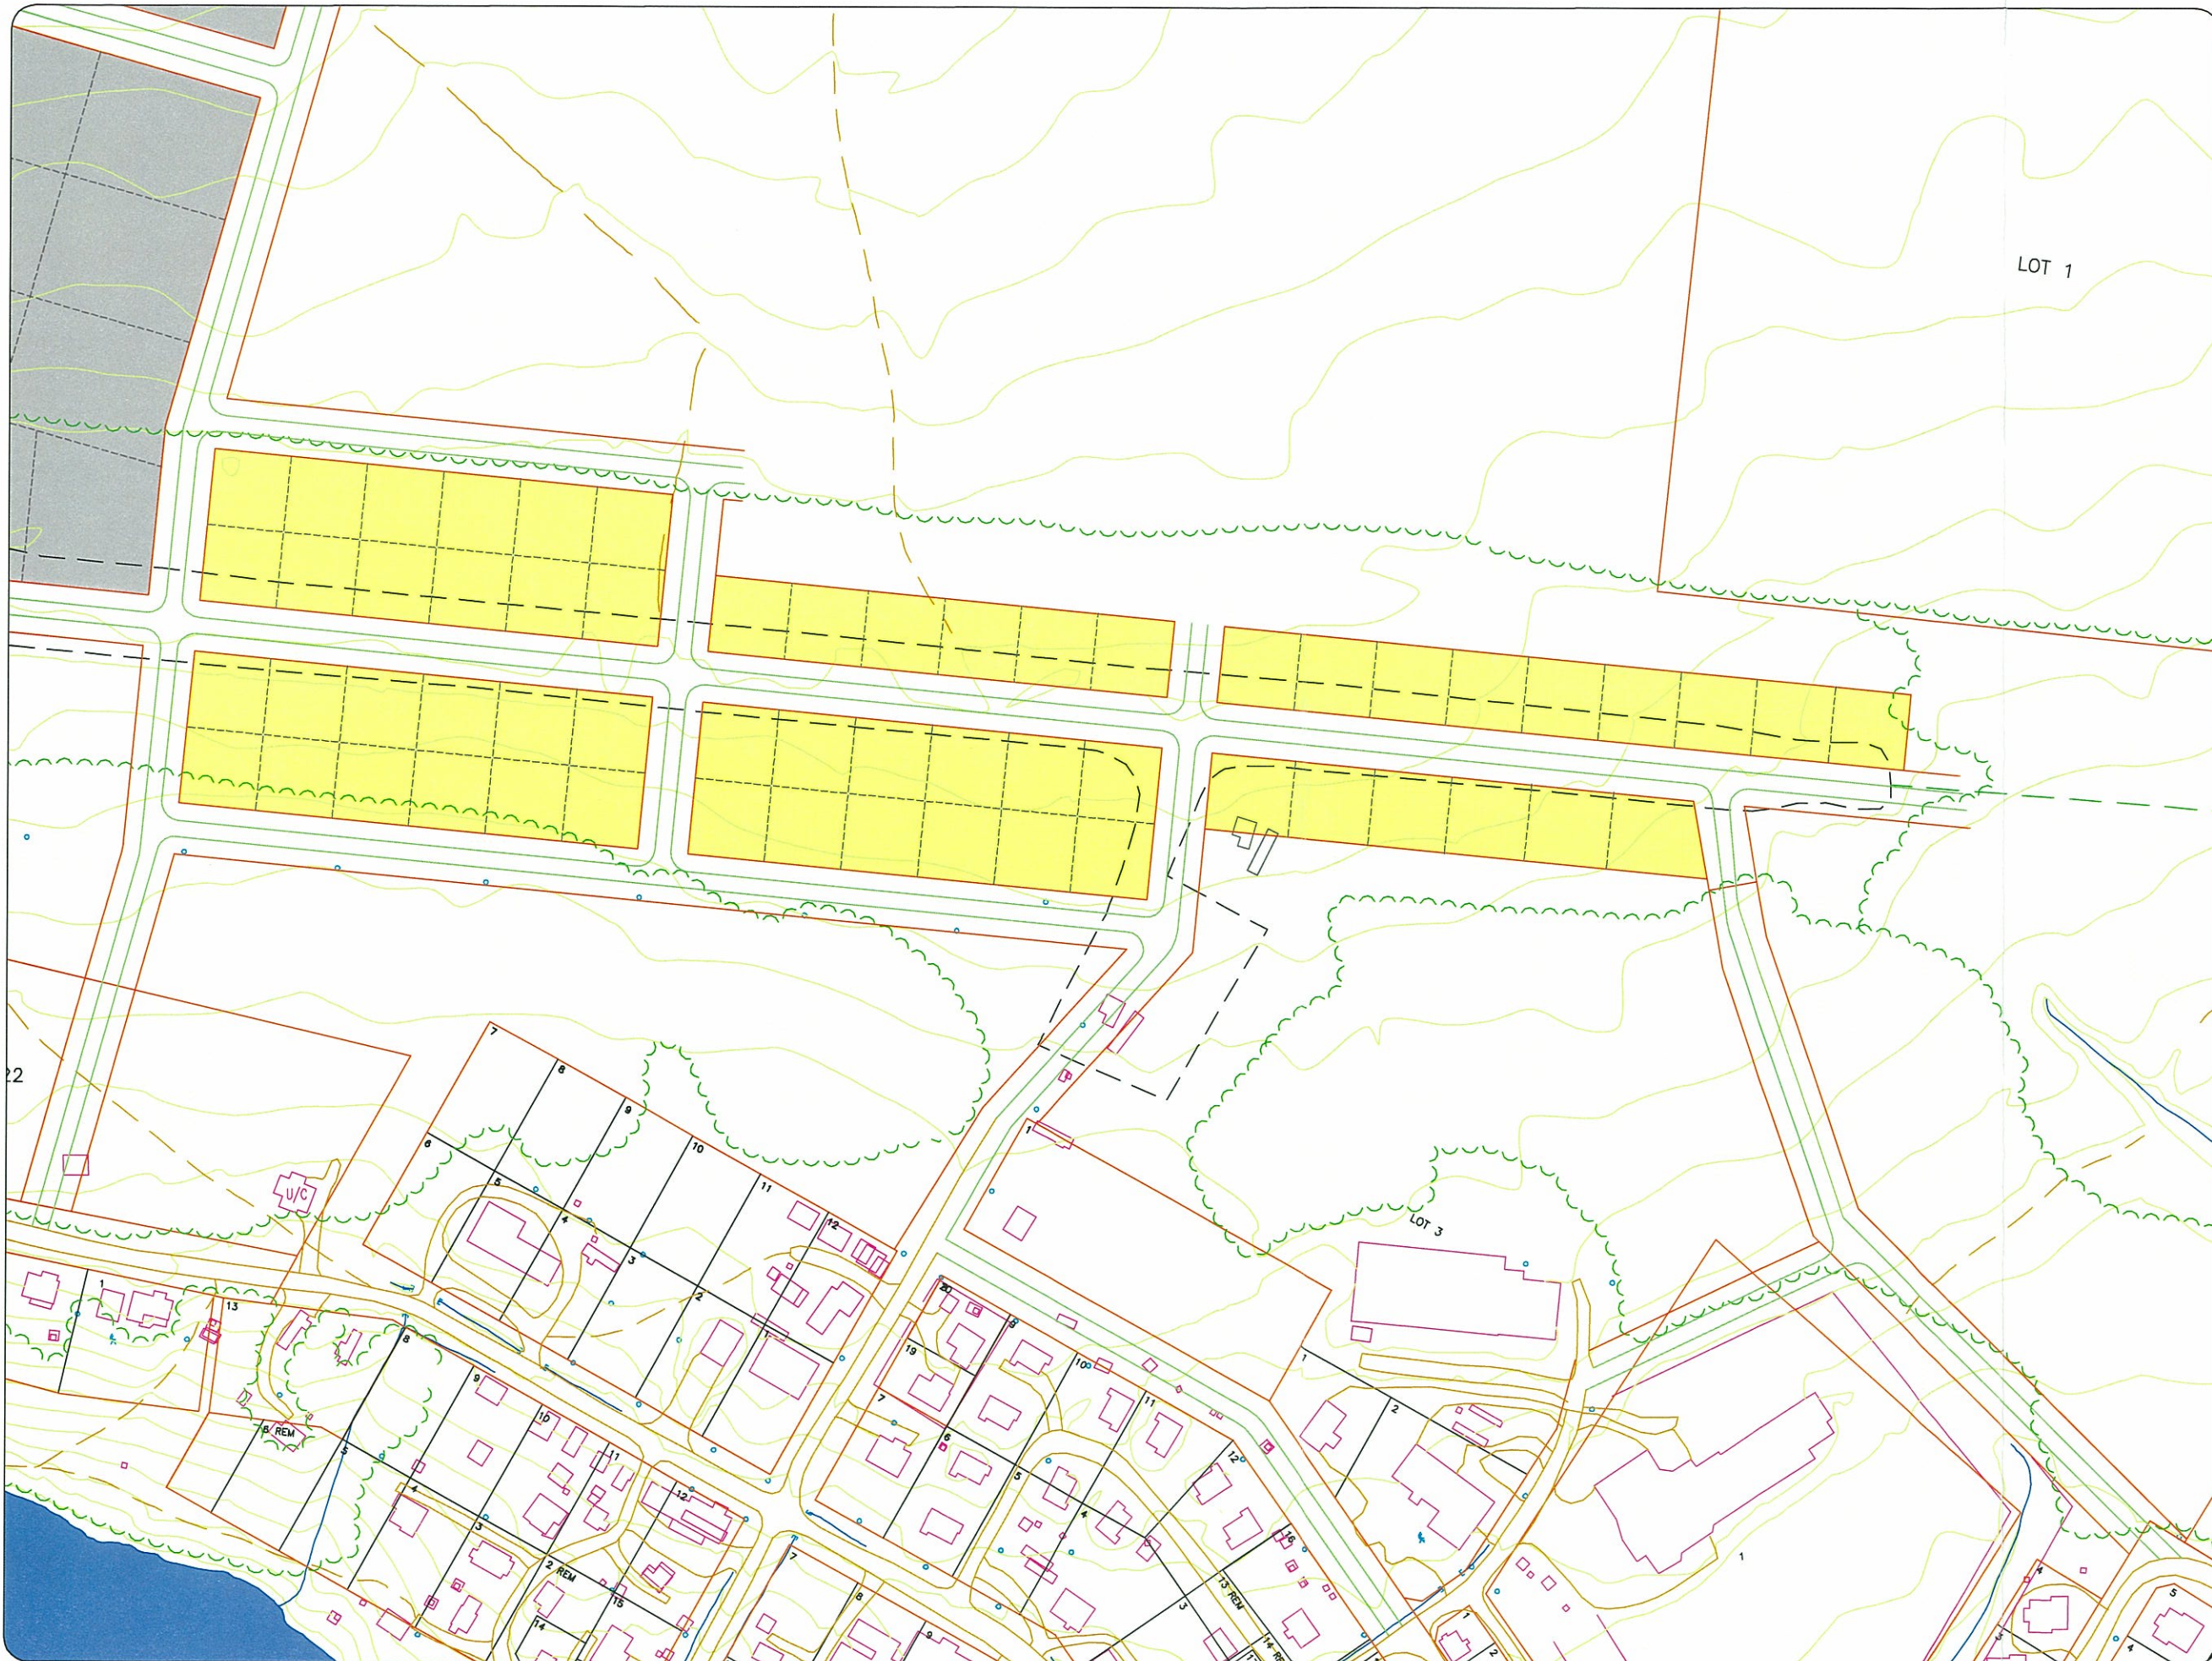

INUKSHUK
Geomatics Inc.


#300, 6940 Fisher Road SE
Calgary, Alberta, Canada T2H 0W3
Tel. 403.253.8101 Fax. 403.253.1985
email. inquiries@inukshukgeomatics.com

- Legend.
- Block Boundary
 - Lot Boundary
 - Road
 - Trail
 - Old Airstrip
 - Building
 - Culvert
 - Satellite Dish
 - Pole
 - Pipe
 - Marsh
 - Tree outline
 - Bush outline
 - Cut Line
 - Watercourse
 - Ditch
 - 1.0m Contour Interval
 - Proposed Residential
 - Proposed Industrial

Notes:
UTM ZONE 10 NAD 83



Client/Project.		Figure No.
Municipal and Community Affairs Government of NWT Deline, NT		5.3
Title. Land Use Map No. 5.3		
Sub-Title. Proposed Deline Subdivision & Land Use Plan		
Legal Description. Latitude 65°11' N, Longitude 123° 25' W		
Scale. 1:2500	Date (mm.dd.yyyy). 03.26.2003	File No. 13515
Drawn By. RS/BD	File Name. 13515Base.dwg	

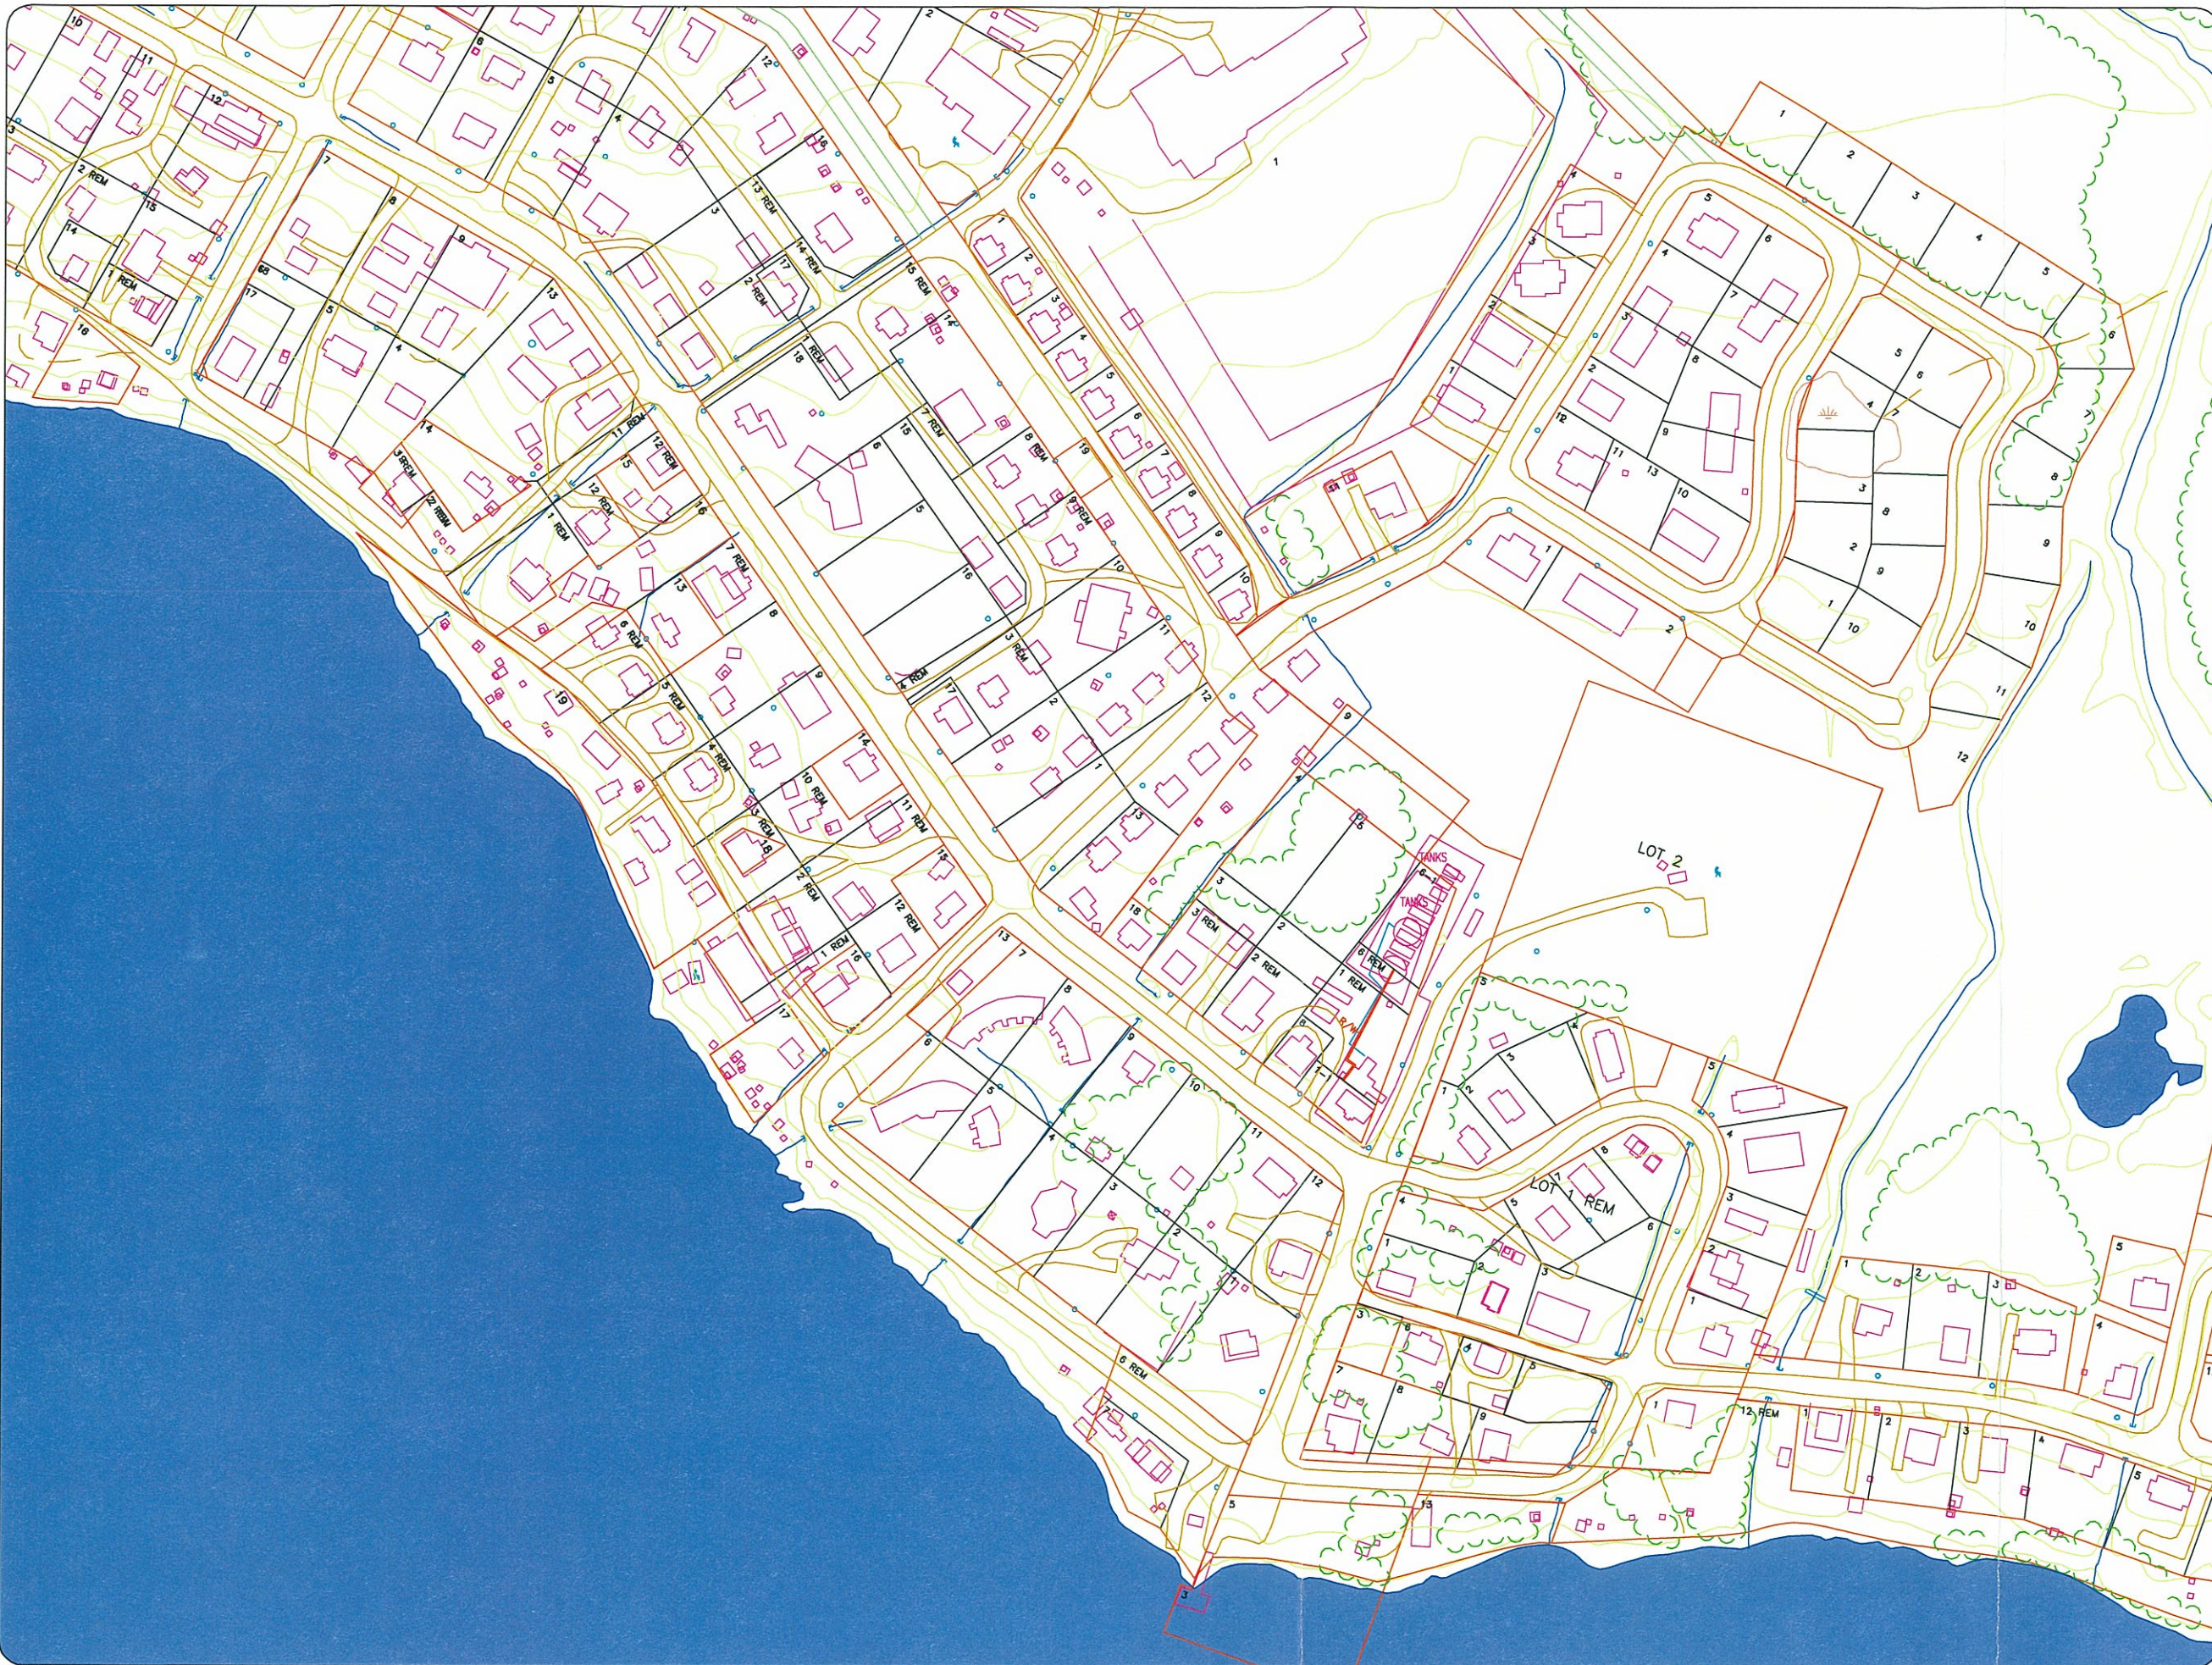


#300, 6940 Fisher Road SE
 Calgary, Alberta, Canada T2H 0W3
 Tel. 403.253.8101 Fax. 403.253.1985
 email. inquiries@inukshukgeomatics.com

- Legend.
- Block Boundary
 - Lot Boundary
 - Road
 - Trail
 - Old Airstrip
 - Building
 - Culvert
 - Satellite Dish
 - Pole
 - Pipe
 - Marsh
 - Tree outline
 - Bush outline
 - Cut Line
 - Watercourse
 - Ditch
 - 1.0m Contour Interval
 - Proposed Residential
 - Proposed Industrial

Notes:
 UTM ZONE 10 NAD 83



Client/Project. Municipal and Community Affairs Government of NWT Deline, NT		Figure No. 5.4
Title. Land Use Map No. 5.4		
Sub-Title. Proposed Deline Subdivision & Land Use Plan		
Legal Description. Latitude 65°11' N, Longitude 123° 25' W		
Scale. 1:2500	Date (mm.dd.yyyy). 03.26.2003	File No. 13515
Drawn By. RS/BD	File Name. 13515Base.dwg	

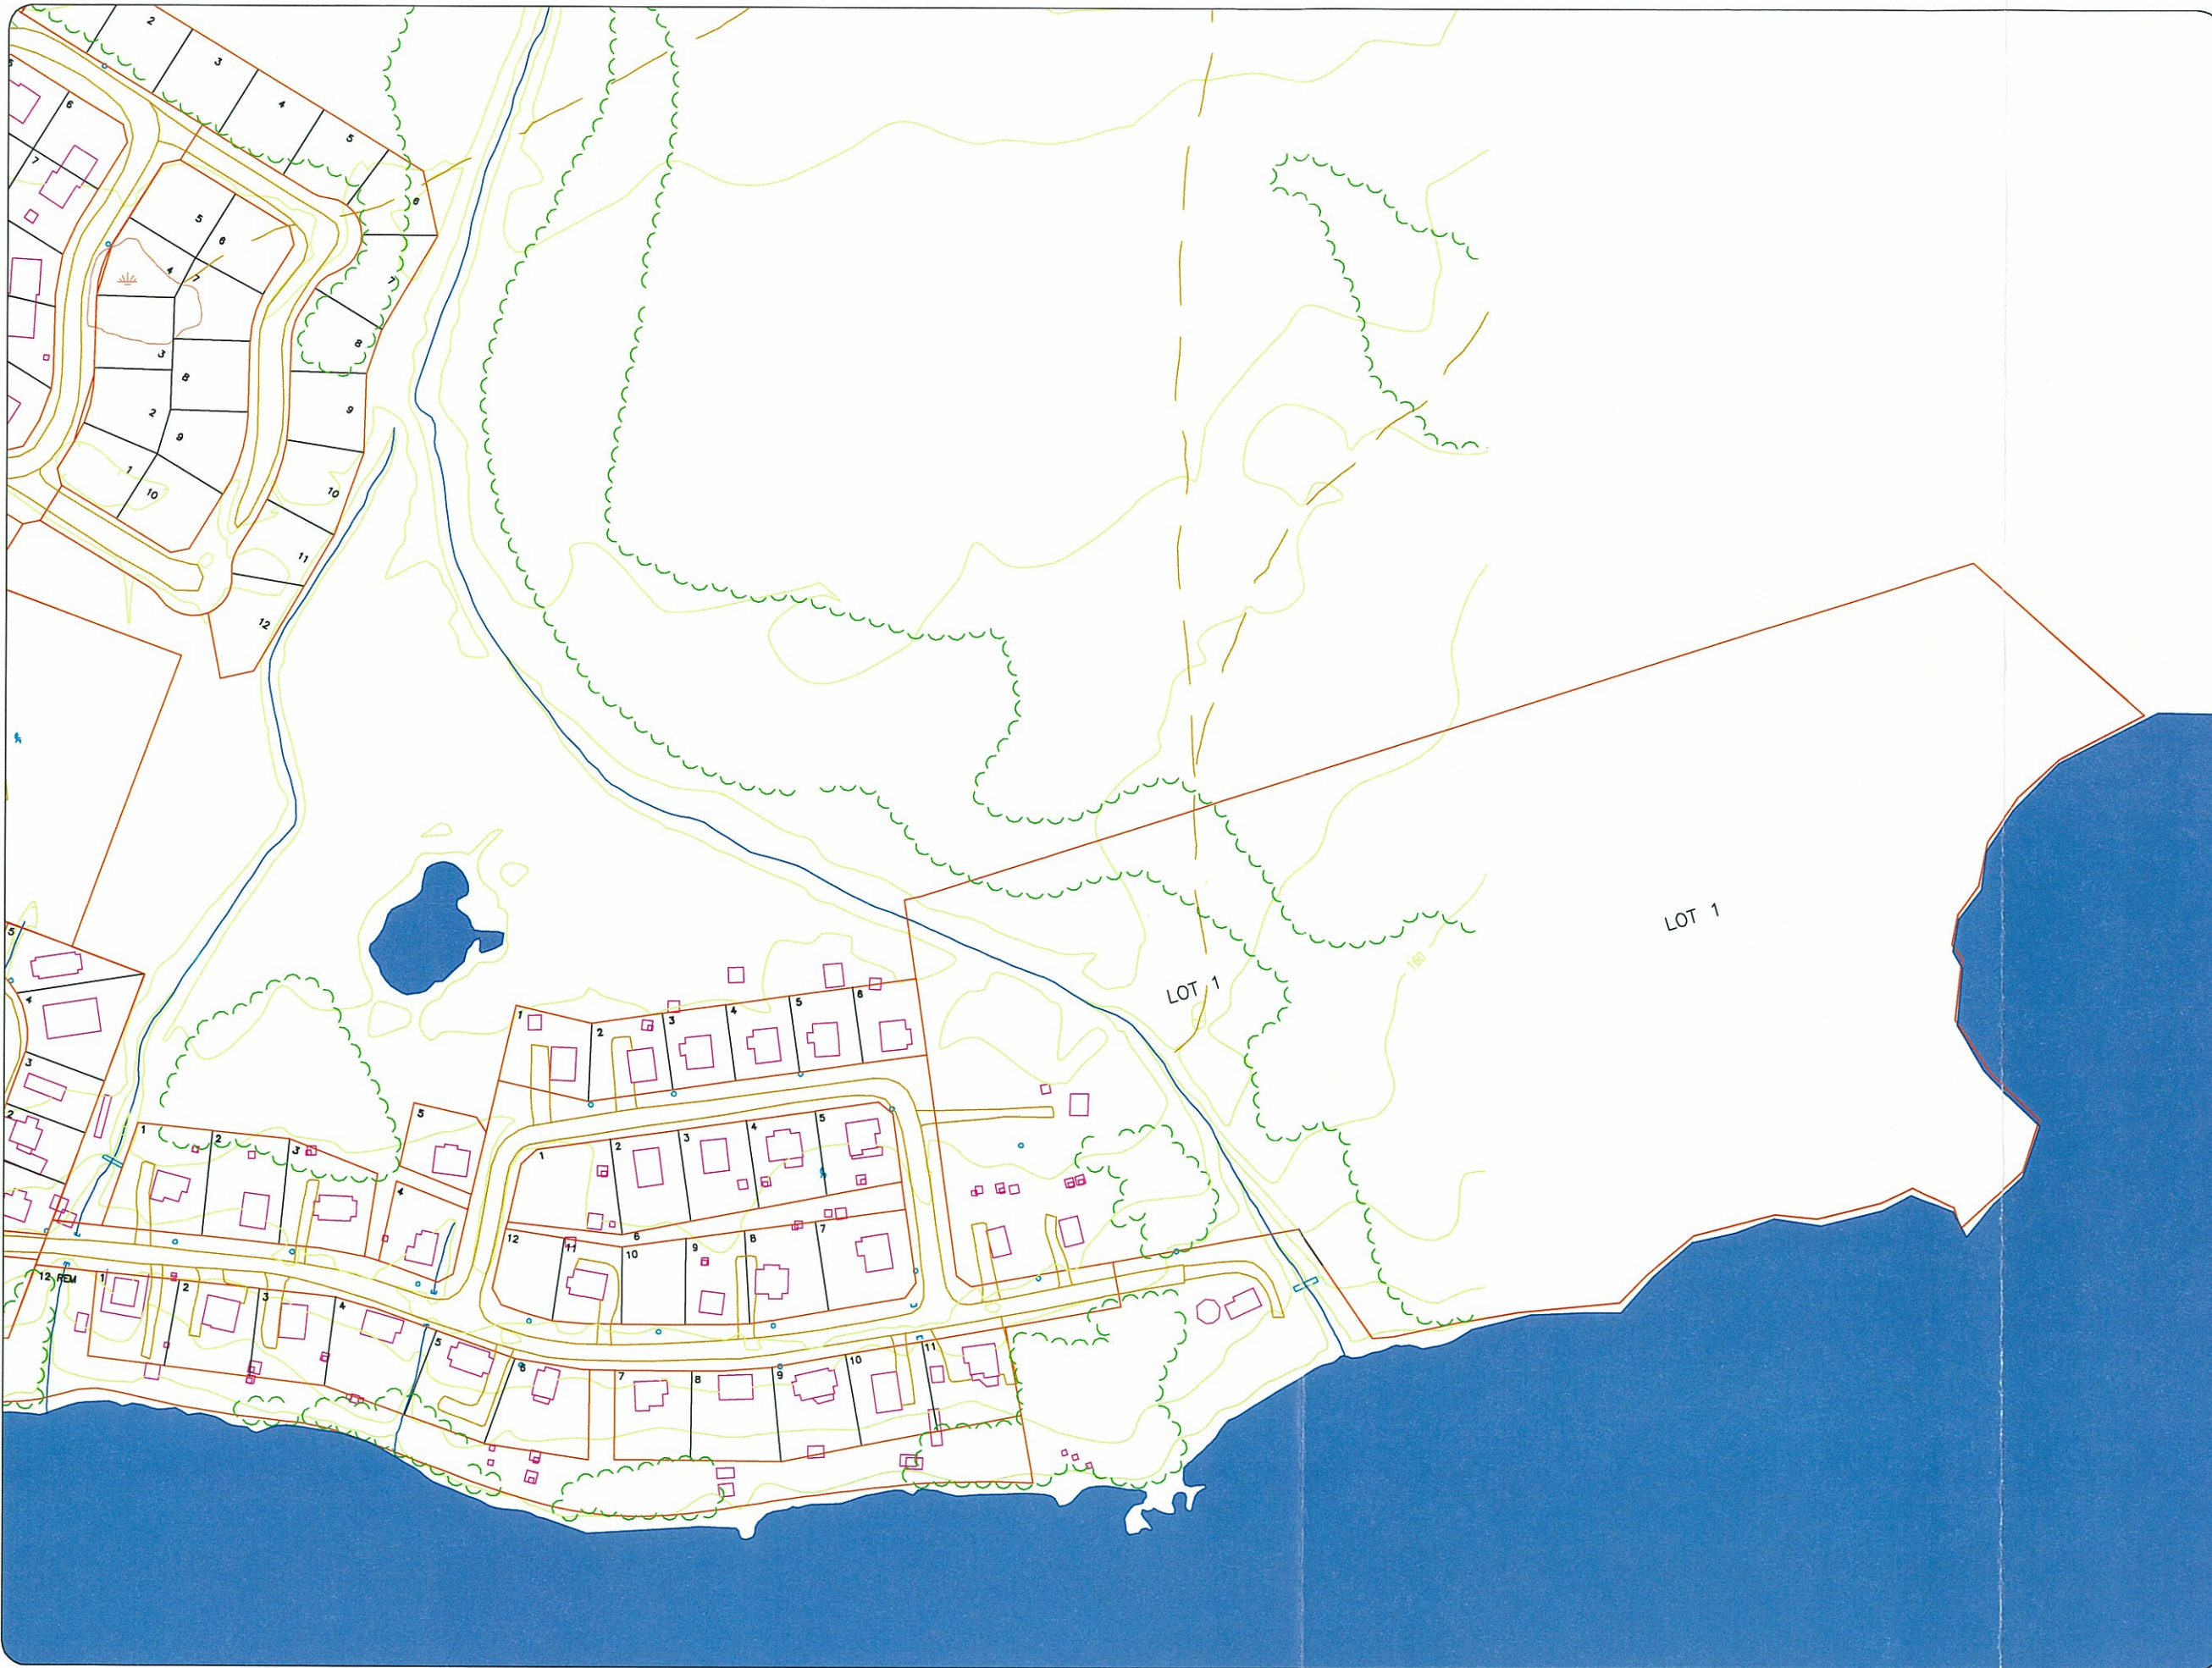


#300, 6940 Fisher Road SE
 Calgary, Alberta, Canada T2H 0W3
 Tel. 403.253.8101 Fax. 403.253.1985
 email. inquiries@inukshukgeomatics.com

- Legend.
- Block Boundary
 - Lot Boundary
 - Road
 - Trail
 - Old Airstrip
 - Building
 - Culvert
 - Satellite Dish
 - Pole
 - Pipe
 - Marsh
 - Tree outline
 - Bush outline
 - Cut Line
 - Watercourse
 - Ditch
 - 1.0m Contour Interval
 - Proposed Residential
 - Proposed Industrial

Notes:
 UTM ZONE 10 NAD 83



Client/Project: Municipal and Community Affairs Government of NWT Deline, NT		Figure No. 5.5
Title: Land Use Map No. 5.5		
Sub-Title: Proposed Deline Subdivision & Land Use Plan		
Legal Description: Latitude 65°11' N, Longitude 123° 25' W		
Scale: 1:2500	Date (mm.dd.yyyy): 03.26.2003	File No. 13515
Drawn By: RS/BD	File Name: 13515Base.dwg	

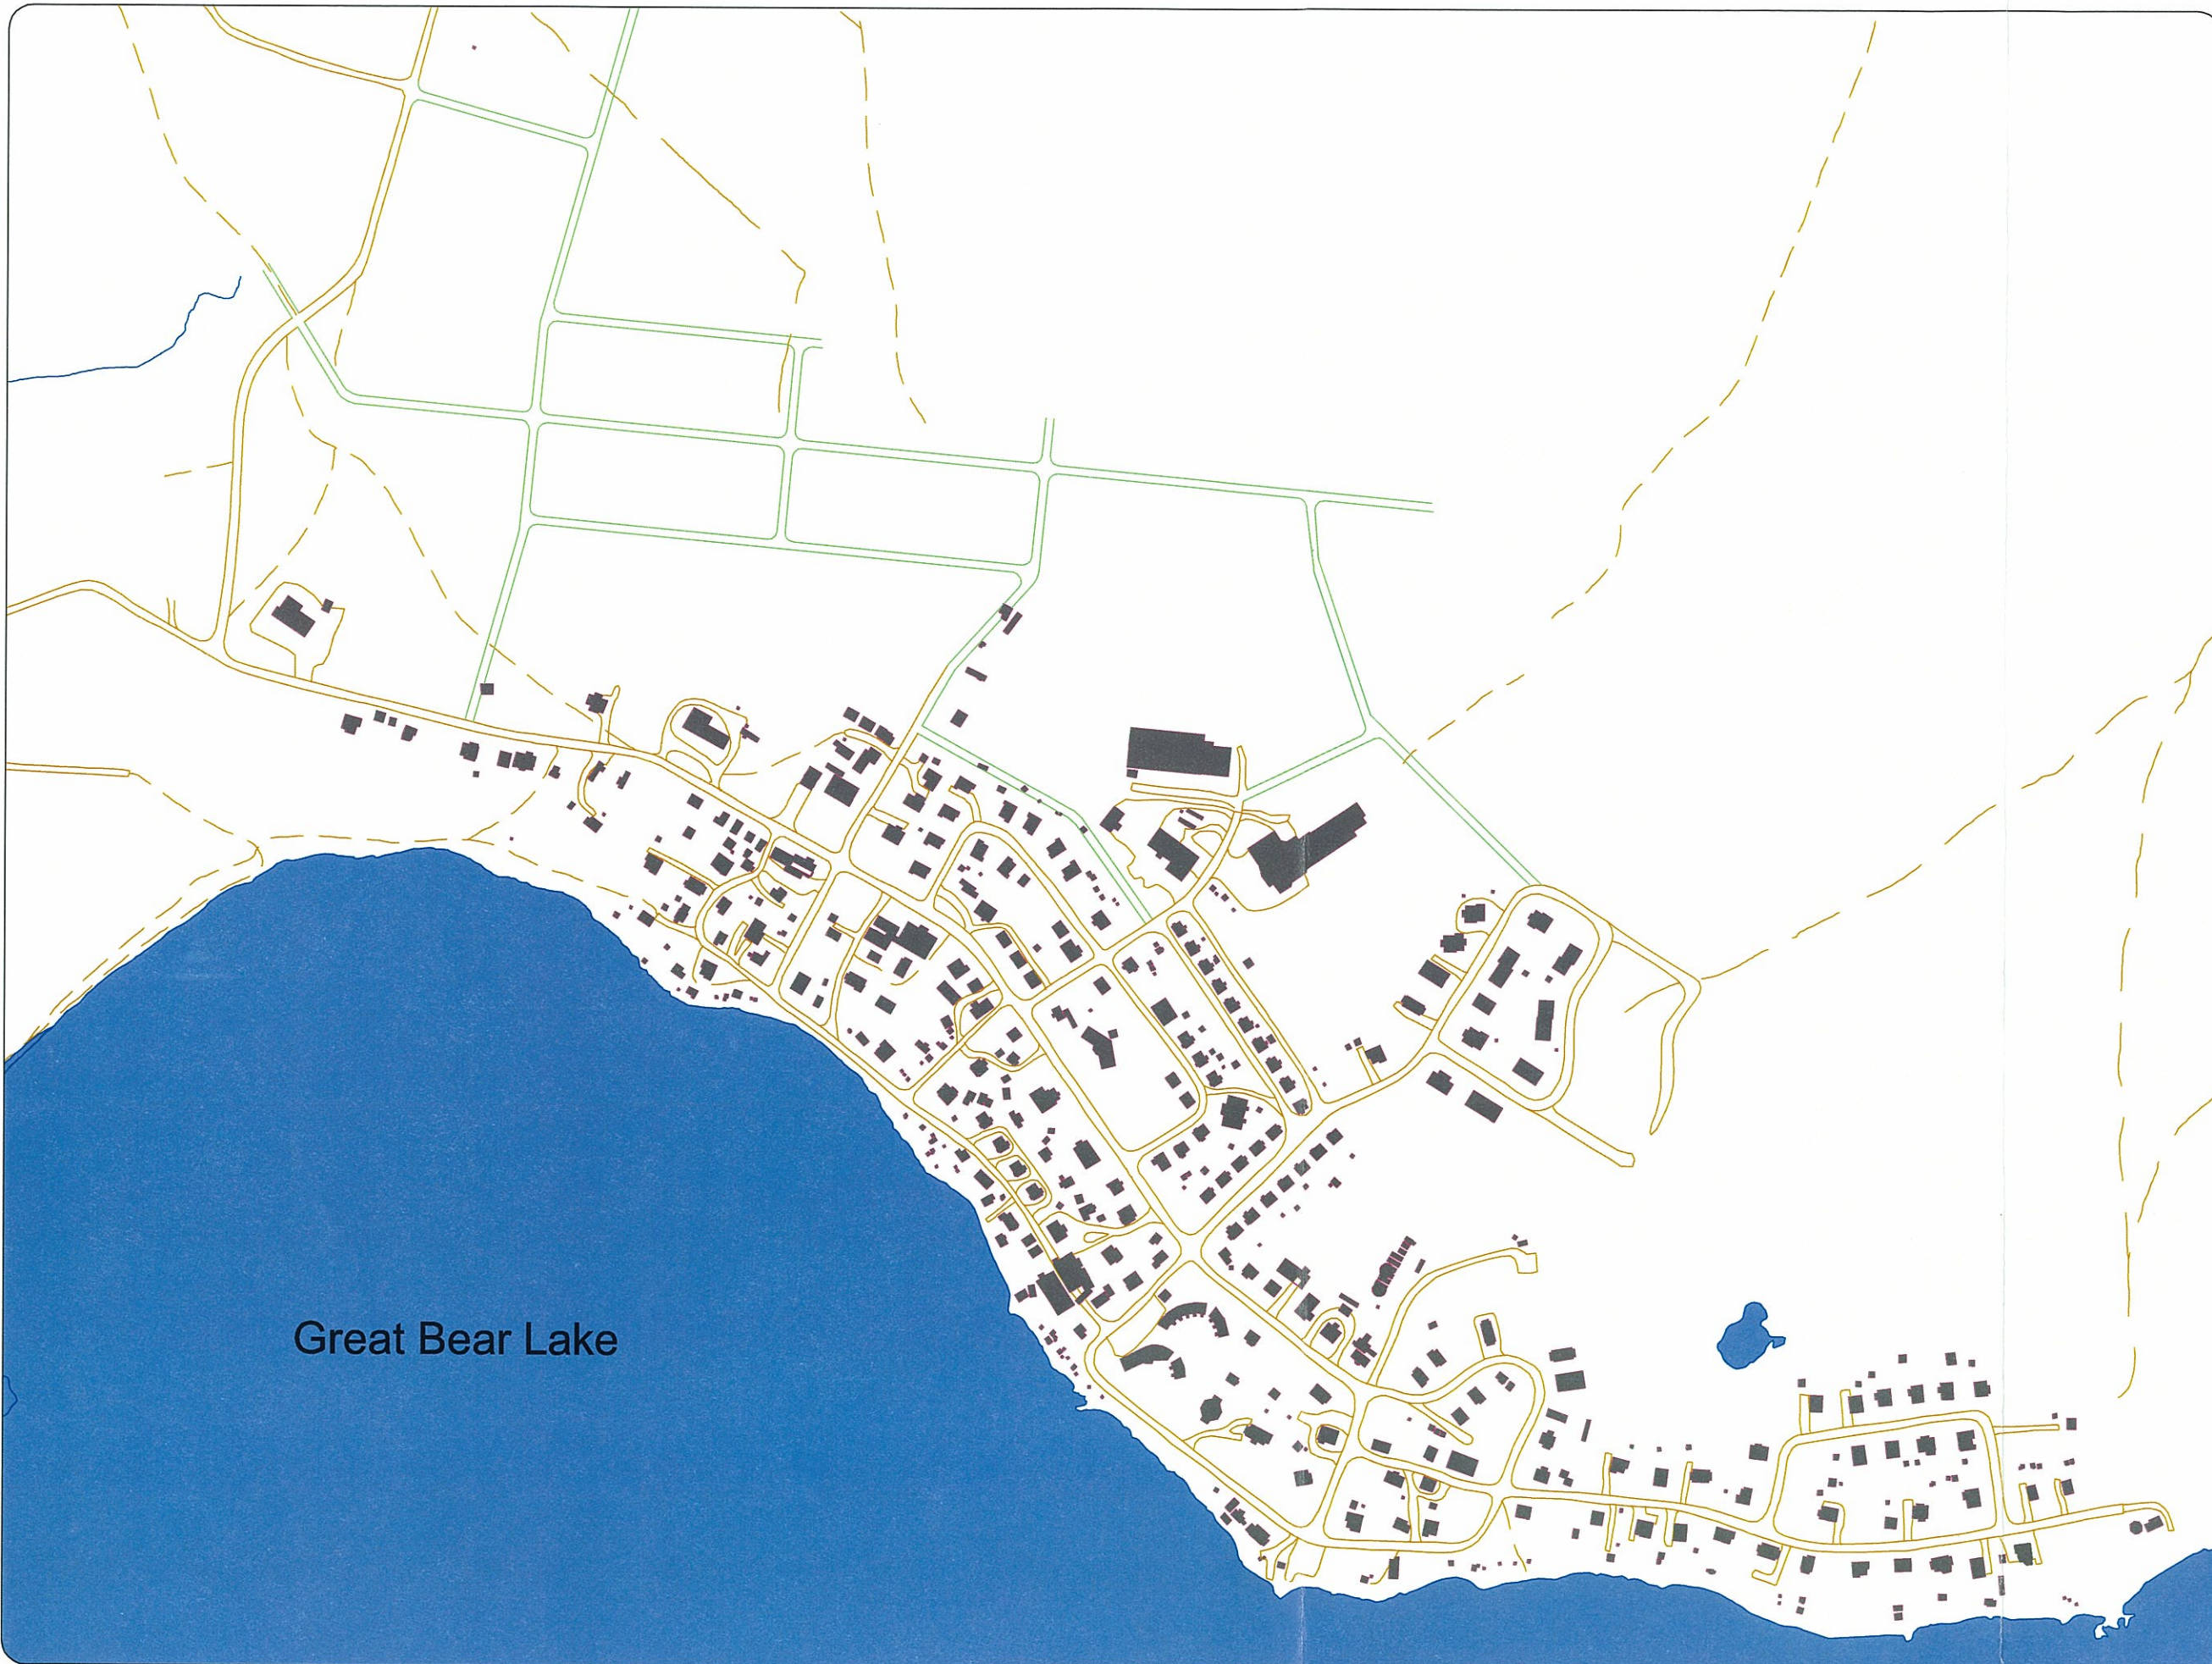

#300, 6940 Fisher Road SE
 Calgary, Alberta, Canada T2H 0W3
 Tel. 403.253.8101 Fax. 403.253.1985
 email. inquiries@inukshukgeomatics.com

- Legend.
- Block Boundary
 - Lot Boundary
 - Road
 - Trail
 - Old Airstrip
 - Building
 - Culvert
 - Satellite Dish
 - Pole
 - Pipe
 - Marsh
 - Tree outline
 - Bush outline
 - Cut Line
 - Watercourse
 - Ditch
 - 1.0m Contour Interval
 - Building/Structure

Notes:
 UTM ZONE 10 NAD 83



Great Bear Lake

Client/Project. Municipal and Community Affairs Government of NWT Deline, NT		Figure No. 6.0
Title. Figure Ground		
Sub-Title. Proposed Deline Subdivision & Land Use Plan		
Legal Description. Latitude 65°11' N, Longitude 123° 25' W		
Scale. 1:5000	Date (mm.dd.yyyy). 03.26.2003	File No. 13516
Drawn By. RS/BD	File Name. 13515Base.dwg	